


Pergola Ischia

3,08 m x 2,04 m außen

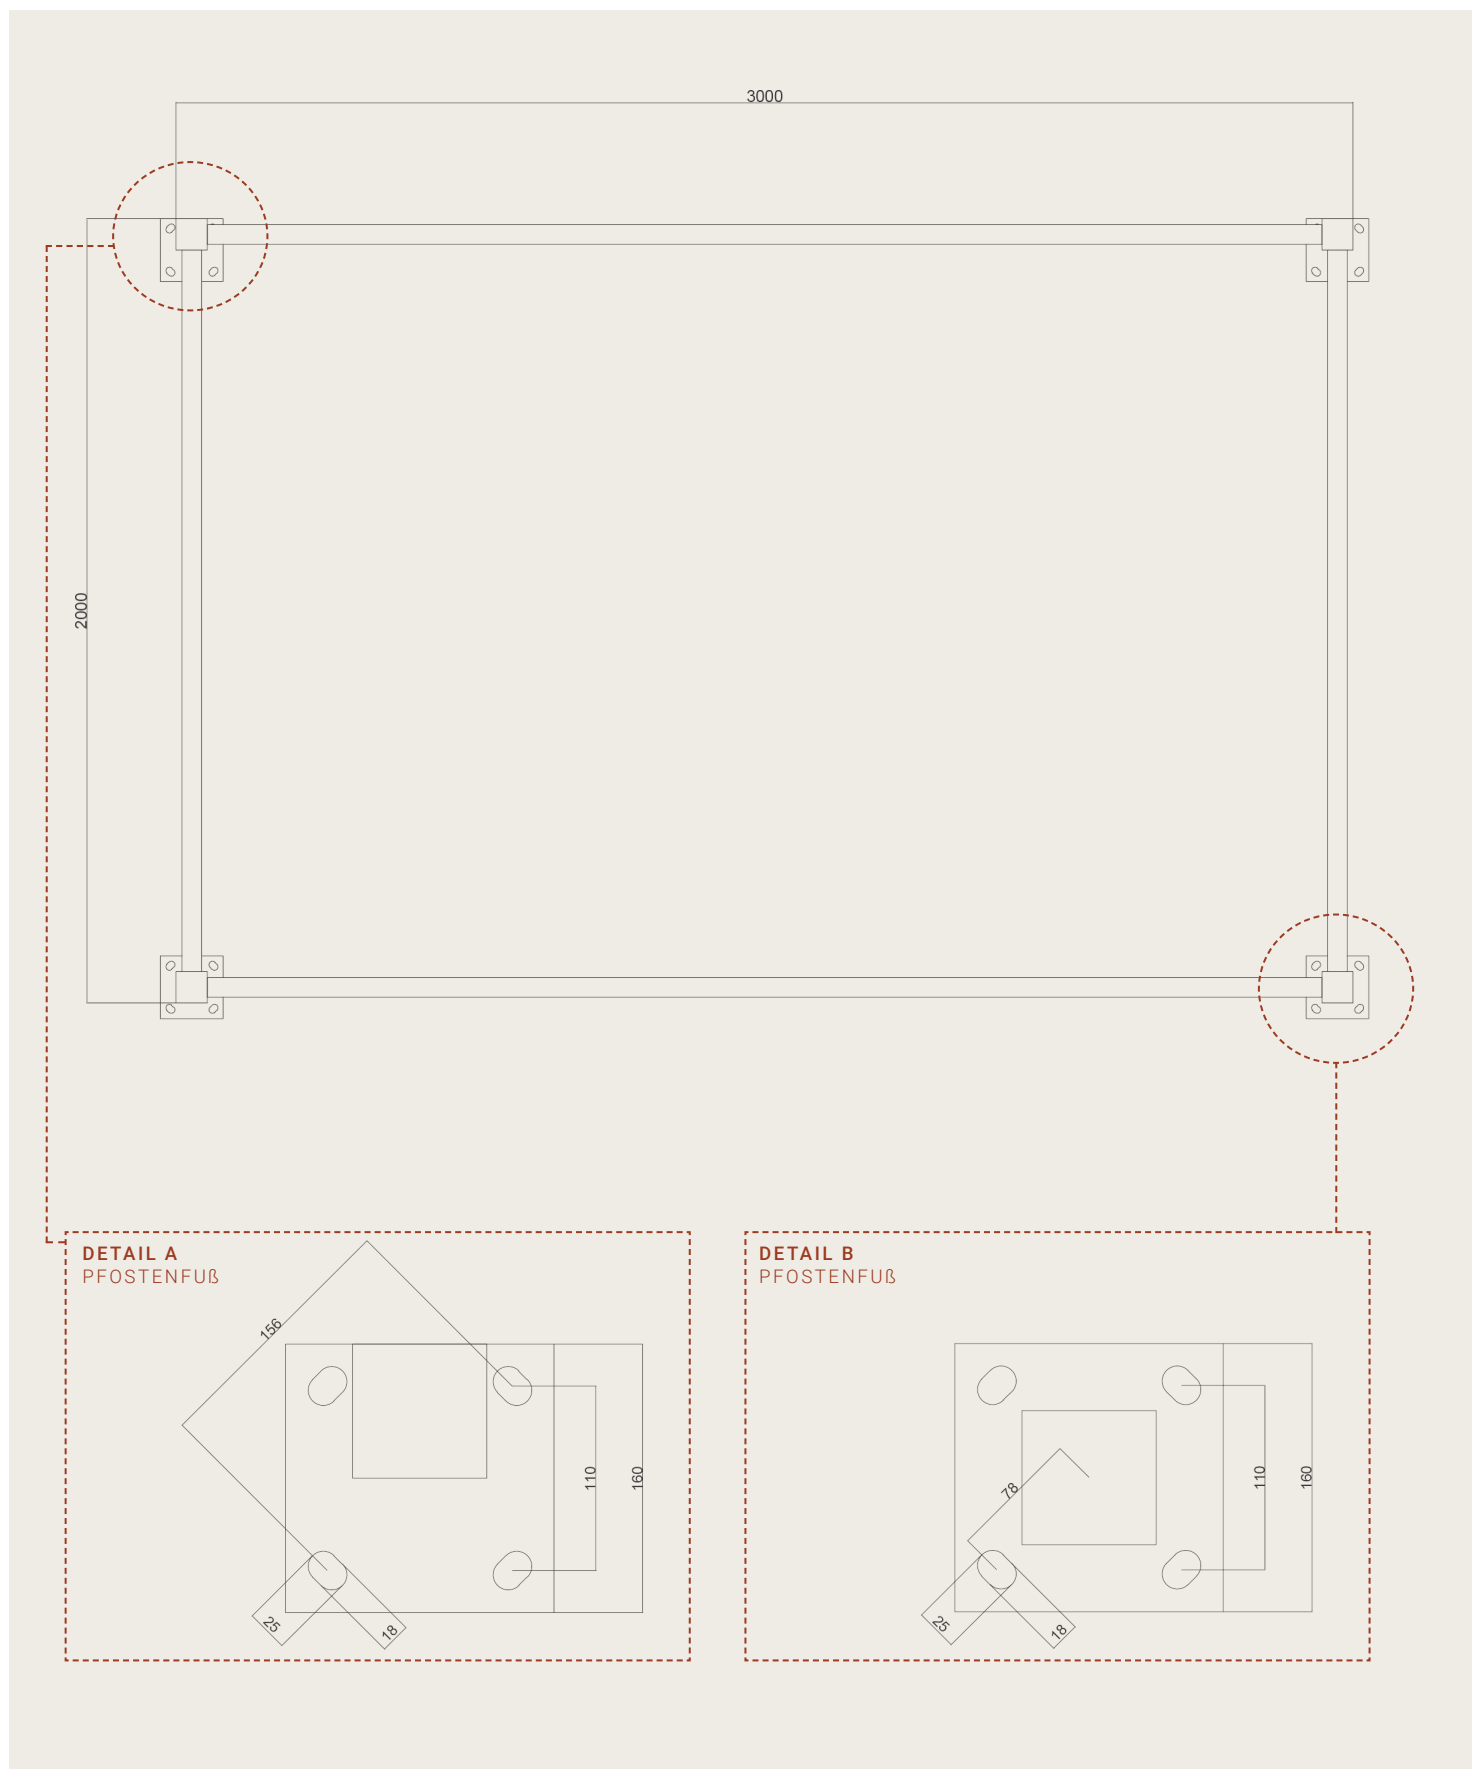

MAßSTAB 1:20 (DIN A4)

MAßE IN MM