


GRUNDRISS

Pavillon Trento

3,08 m x 3,08 m außen

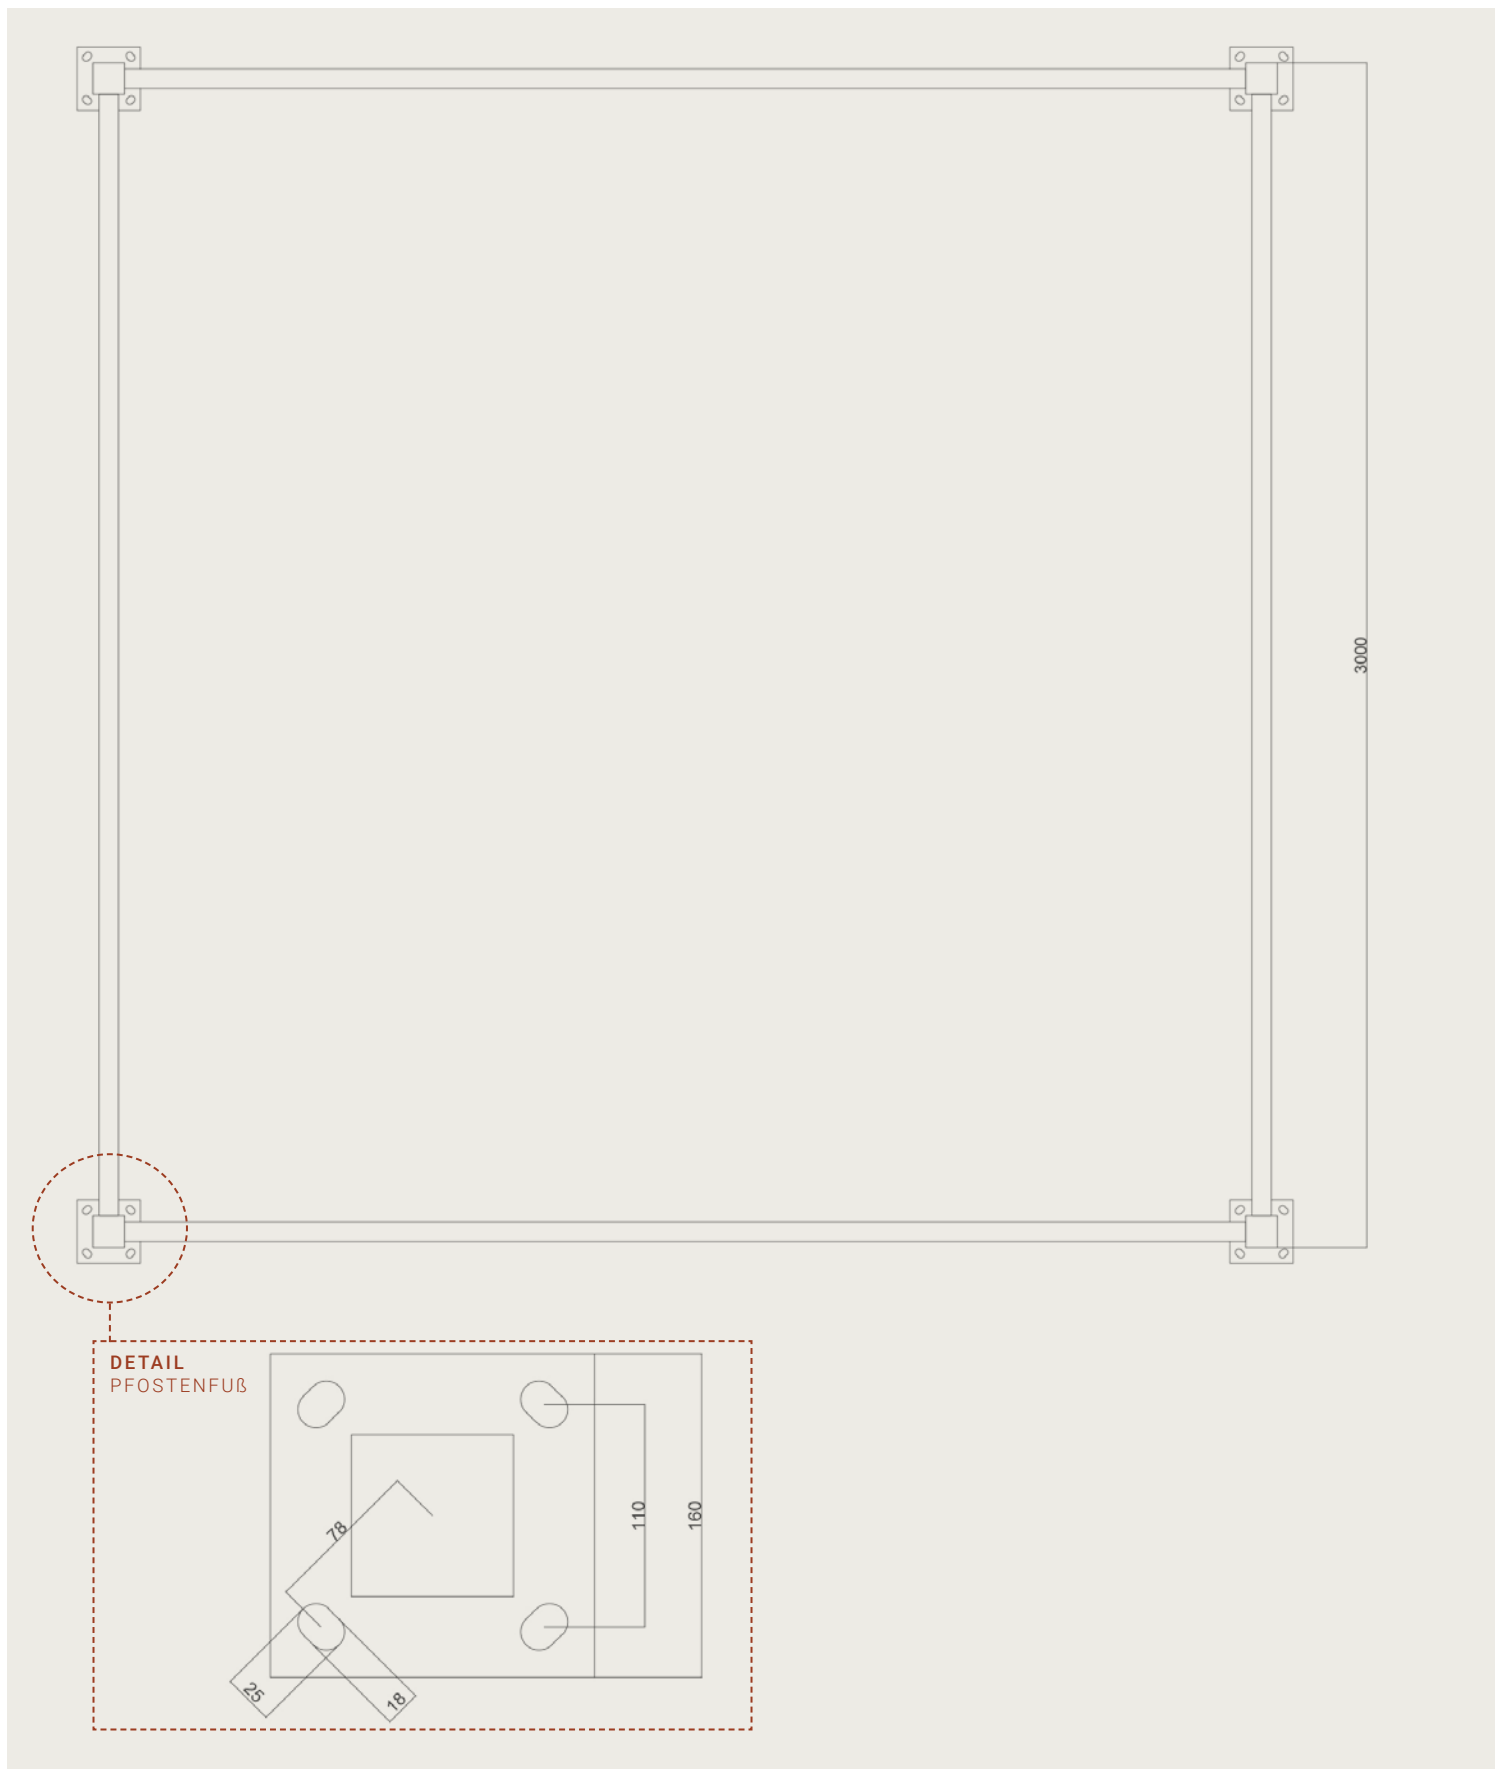

MAßSTAB CA. 1:20 (DIN A4)
MADE IN MM

ELEO-PAVILLON.DE