


GRUNDRISS

# Pavillon Meran

2,08 m x 2,08 m außen

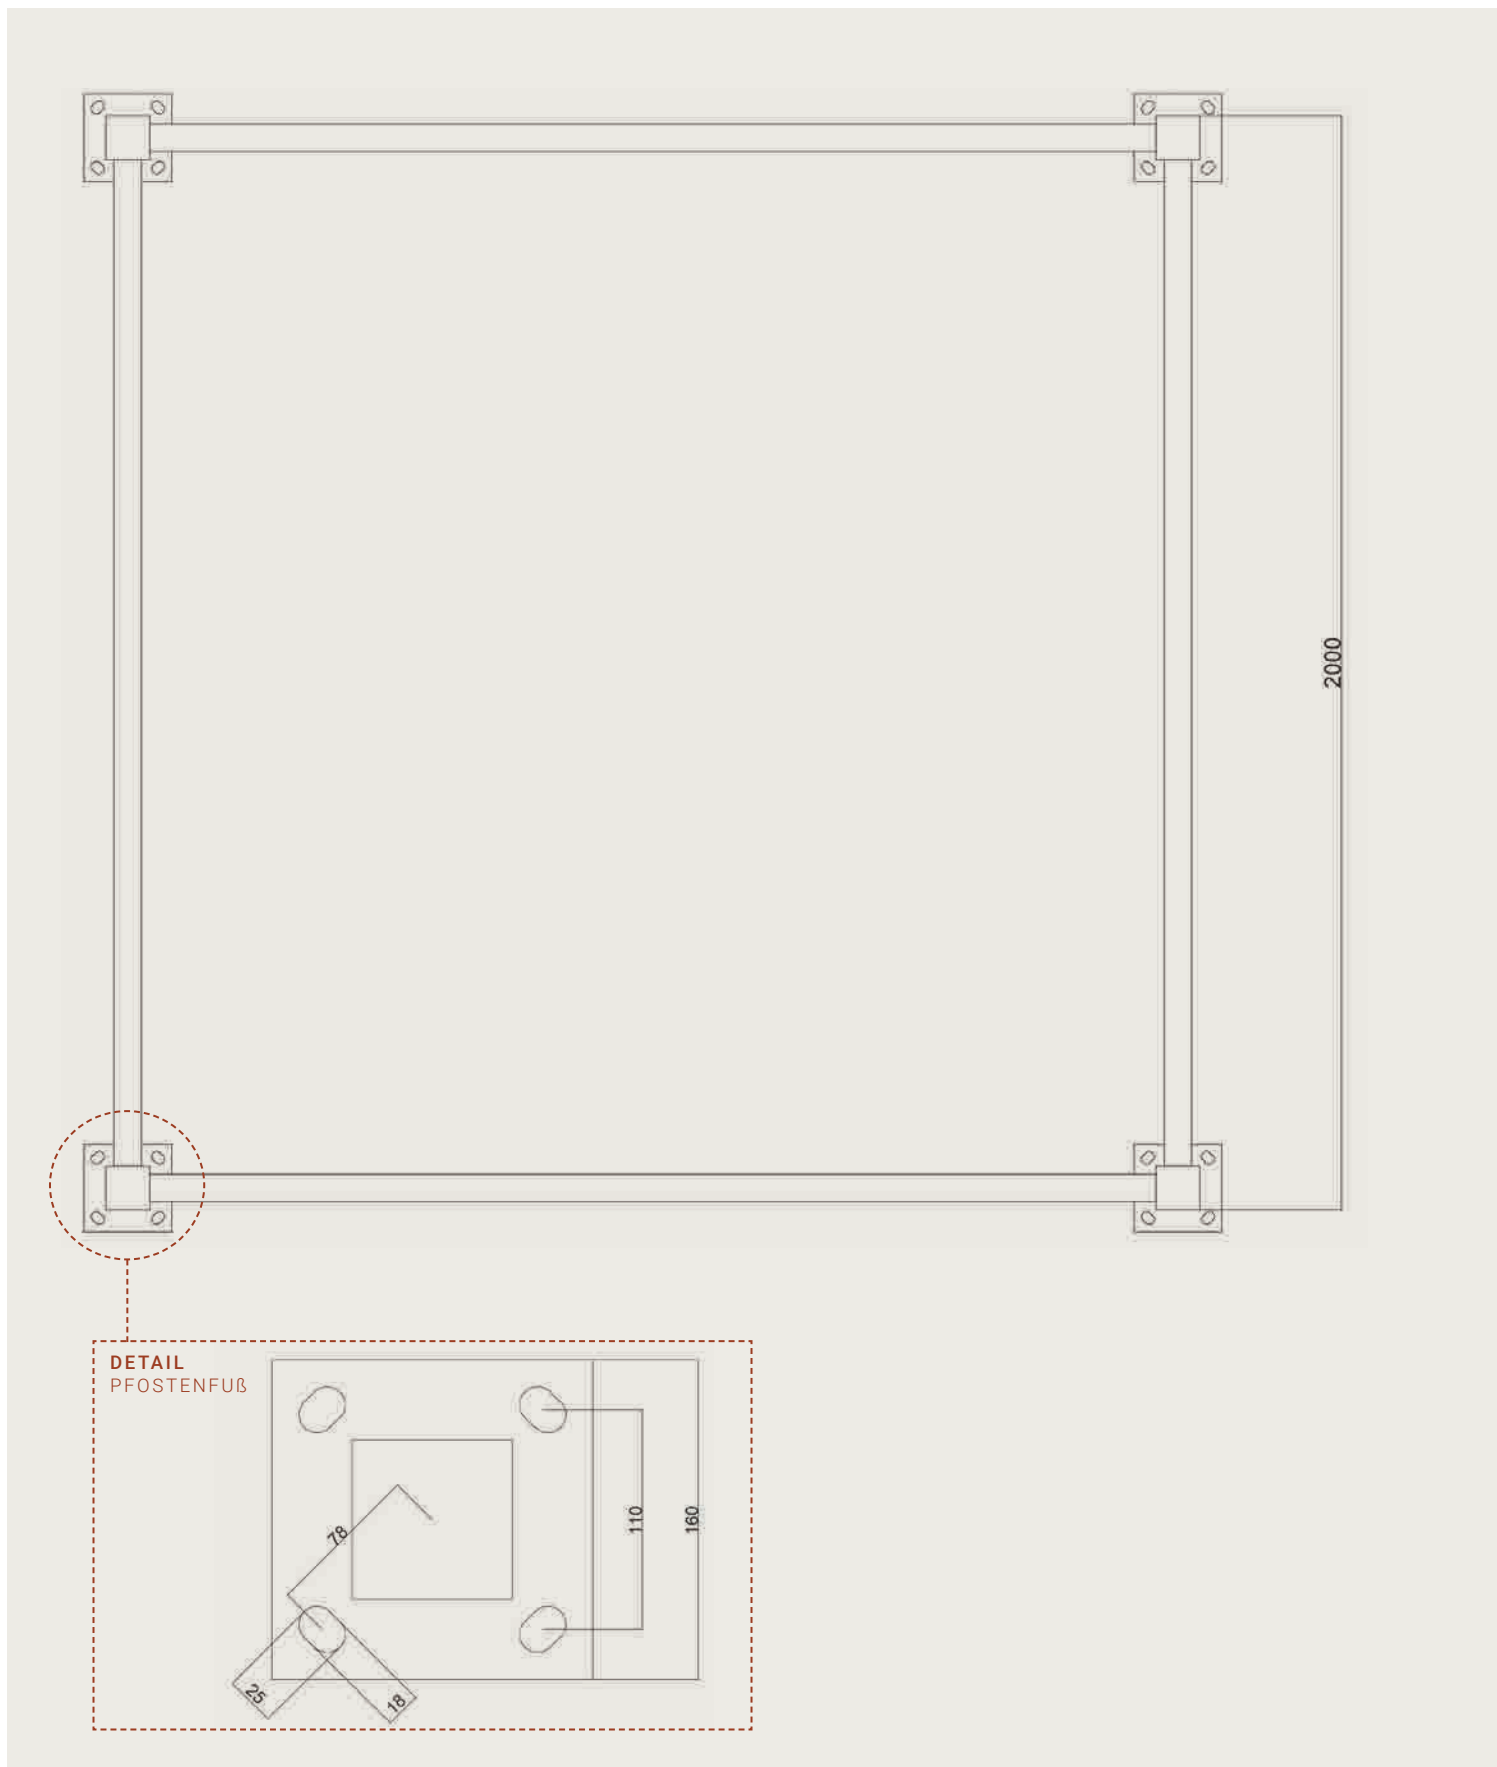

**MAßSTAB** CA. 1:20 (DIN A4)  
MADE IN MM

ELEO-PAVILLON.DE